


Plan de division
Echelle 1/400

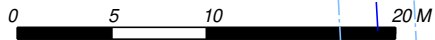

Légende

borne existante

poteau électrique

avaloir

chambre de visite

bâtiment/garage/annexe

muret


limite

clôture

tracé collecteur "projet"

Liste de coordonnées

Numéro	X	Y	Description
315	143142,637	123258,089	borne existante
316	143202,53	123134,628	
317	143204,052	123128,717	
318	143207,974	123117,113	
319	143208,771	123115,152	
320	143209,132	123111,139	coin bâtiment
324	143204,16	123231,33	
517	143200,24	123143,65	
518	143133,22	123126,55	
519	143130,99	123137,31	borne existante
520	143130,79	123138,35	point immatériel
521	143197,77	123154,99	
522	143195,29	123166,34	
523	143128,54	123150,21	
524	143125,68	123165,26	
525	143194,47	123176,49	
526	143194,17	123186,54	
527	143122,81	123180,31	
528	143119,95	123195,36	point immatériel
529	143192,58	123196,39	
530	143200,49	123142,68	
531	143175,02	123211,39	
532	143173,45	123211,86	
533	143125,12	123210,63	
534	143123,25	123207,43	
535	143117,74	123207,01	
536	143177,58	123222,62	
537	143204,86	123215,72	
538	143180,14	123233,86	
539	143206,69	123228,14	
540	143194,64	123142,22	point immatériel
542	143190,07	123243,46	
543	143202,01	123242,29	
544	143215,82	123240,61	
545	143216,19	123208,79	coin bâtiment
546	143206,22	123186,75	
547	143211,56	123154,41	
548	143213,88	123141,52	
549	143215,70	123135,04	
550	143201,80	123115,66	
551	143194,18	123139,08	
552	143181,46	123135,84	
553	143200,53	123203,91	
554	143190,92	123206,67	point immatériel
555	143194,80	123182,65	

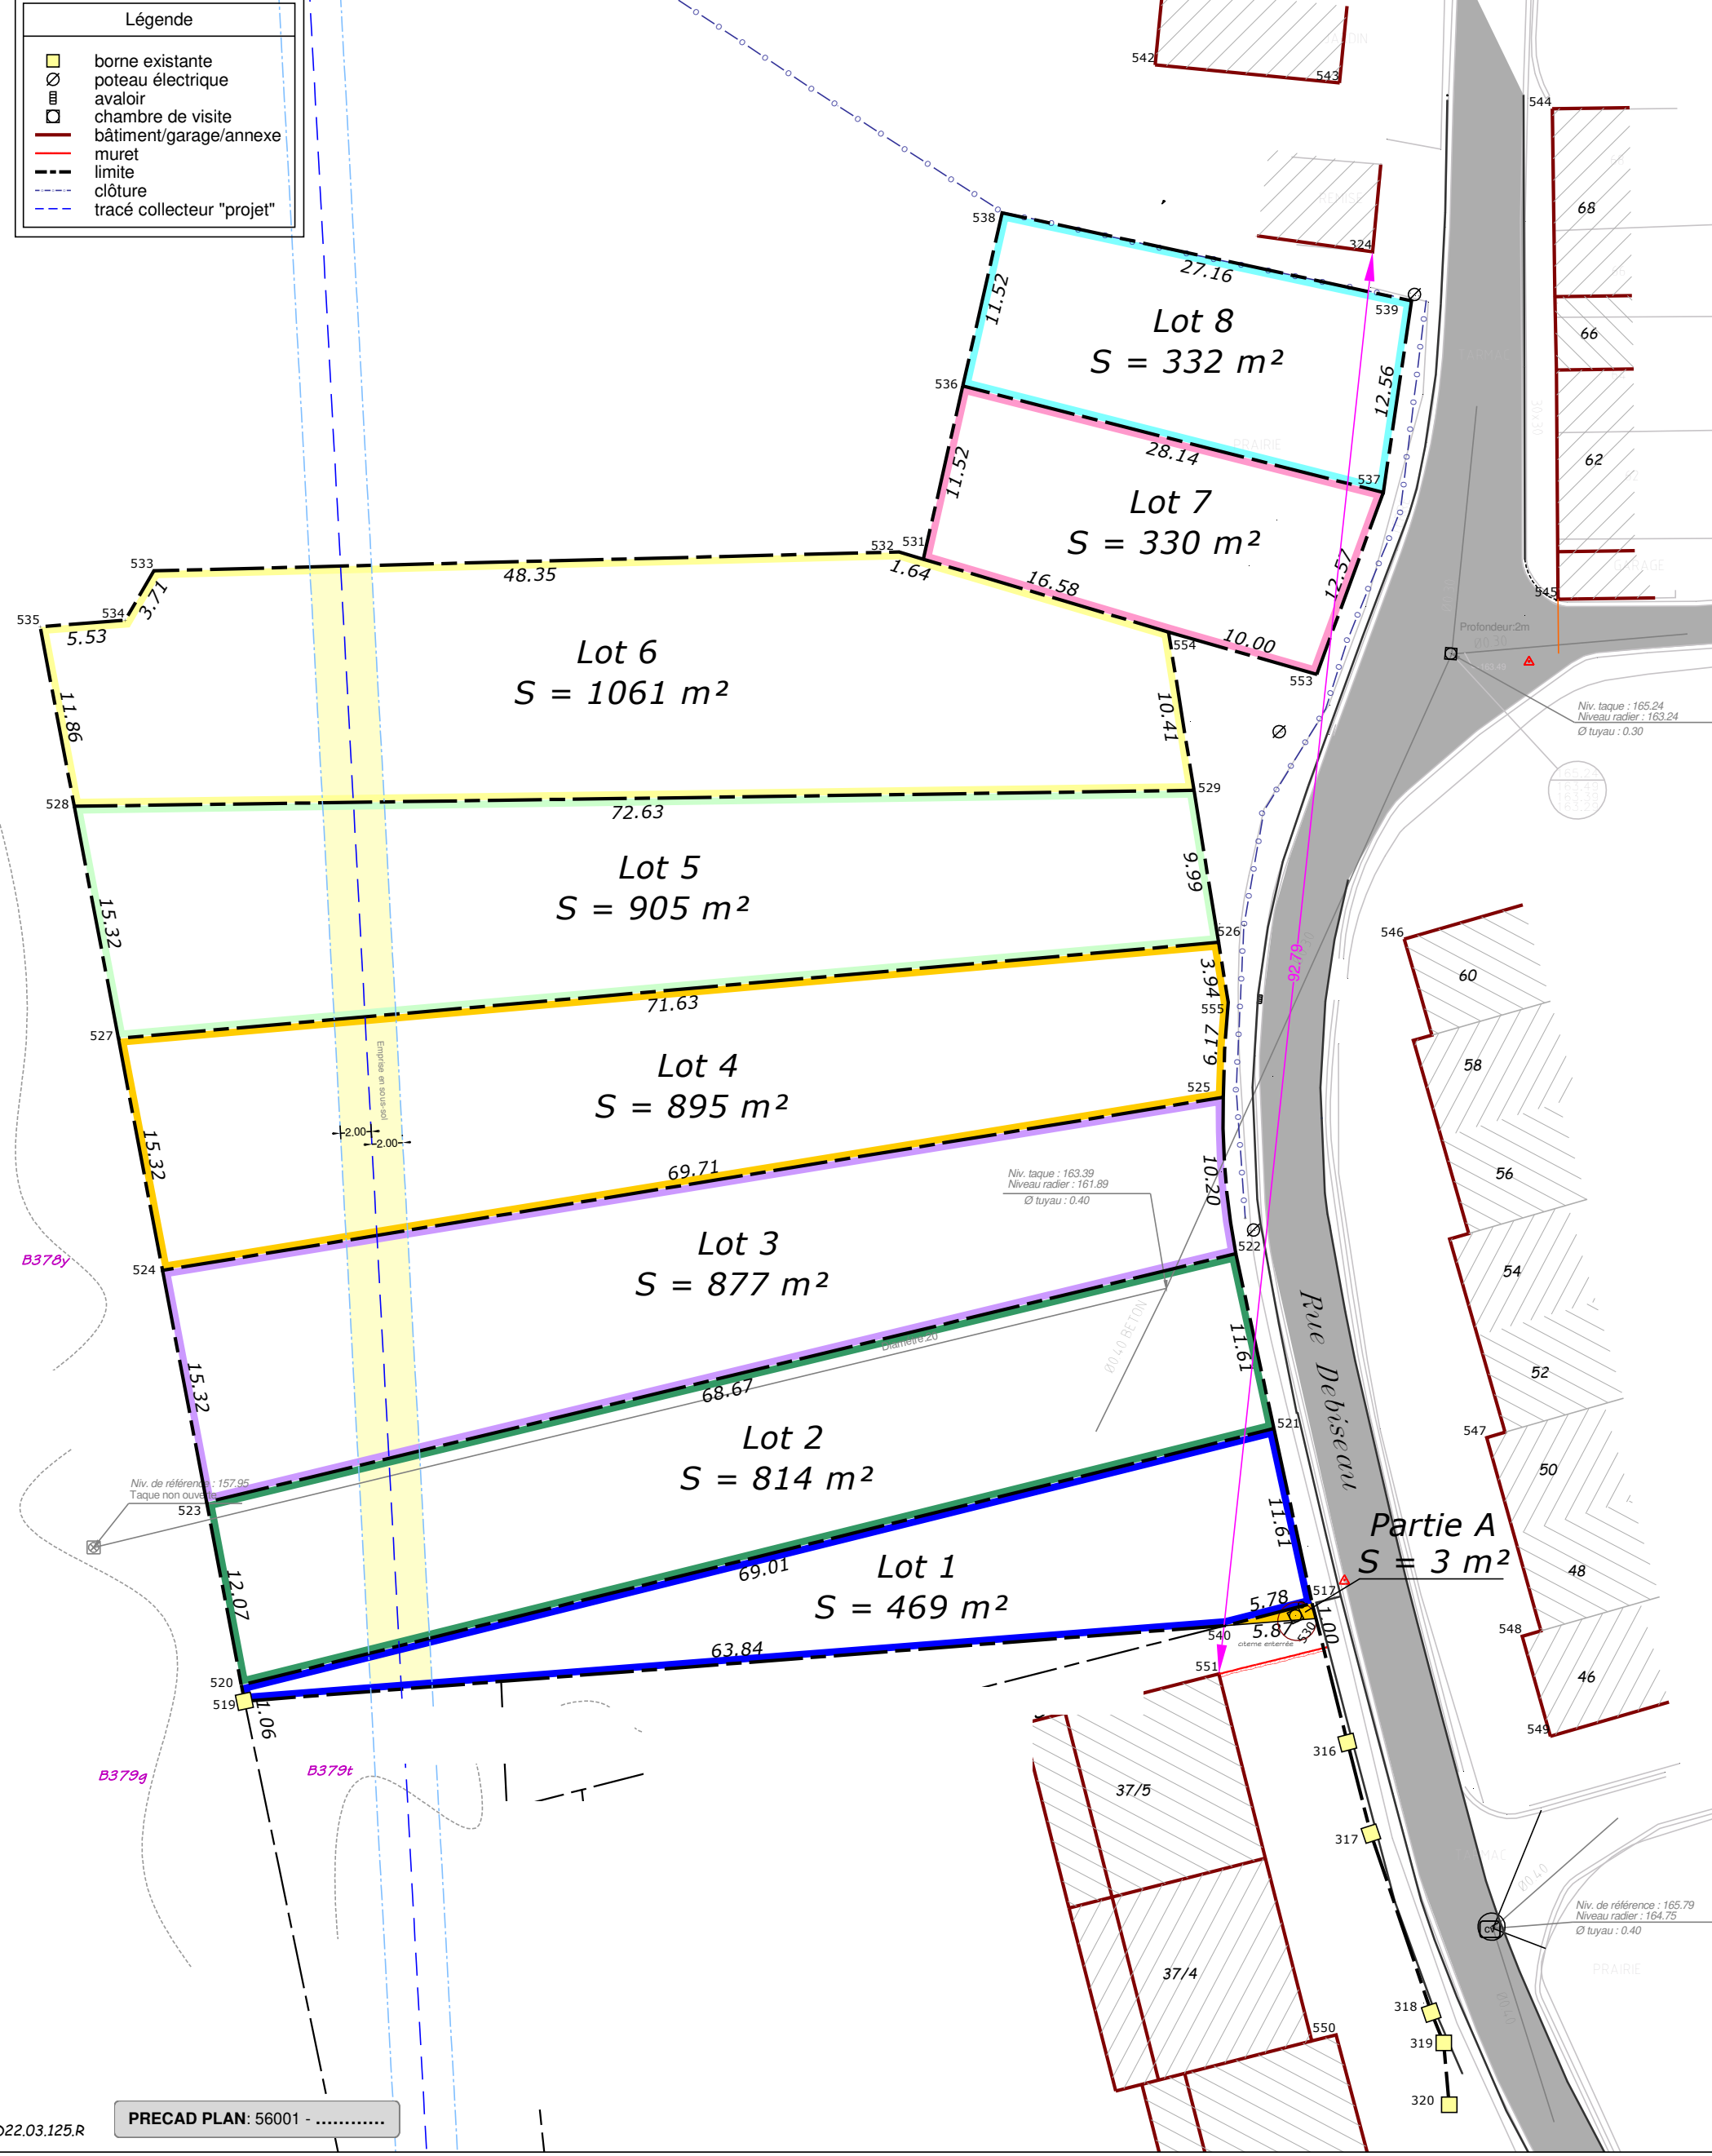



PRECAD PLAN: 56001 -